


BIOLOGICAL SCIENCE BUILDING



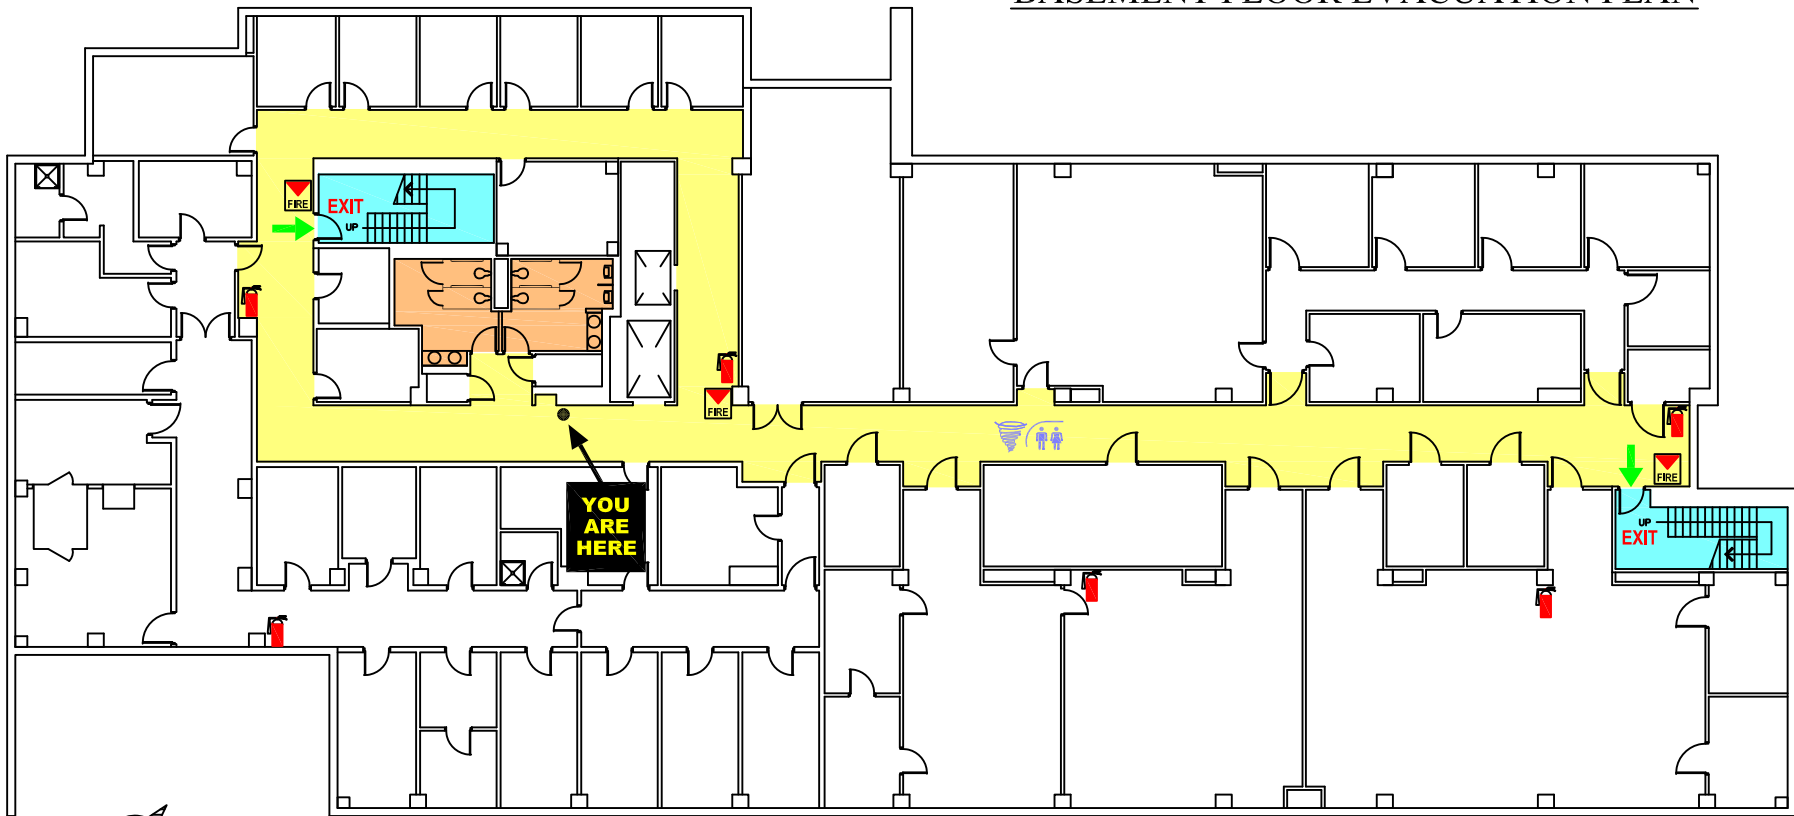

BASEMENT FLOOR EVACUATION PLAN




WAYNE STATE UNIVERSITY POLICE DEPARTMENT
EMERGENCY PHONE NUMBER


577-2222

KEY

- | | | | |
|---|---|---|---------------------|
|  | TO STAIRWELL EXIT
EXIT AT FIRST FLOOR |  | REST ROOMS |
|  | TORNADO SHELTER AREA |  | FIRE ALARM PULL BOX |
|  | STAIRWELL- AREA OF REFUGE |  | FIRE EXTINGUISHER |
|  | OUTSIDE ASSEMBLY AREA |  | CAMPUS PHONE |

EMERGENCY GUIDELINES


- FAMILIARIZE YOURSELF WITH ALL  **EXIT** LOCATIONS.
- EVACUATE THE BUILDING WHEN THE FIRE ALARM IS ACTIVATED AND PROCEED TO THE **OUTSIDE ASSEMBLY AREA**.
- IN CASE OF FIRE, **DO NOT** USE THE ELEVATORS
- IN THE EVENT OF SEVERE WEATHER WARNING, PROCEED TO A DESIGNATED **TORNADO SHELTER AREA**, **RESTROOM** OR BASEMENT AS NECESSARY OR INSTRUCTED TO DO SO BY MANAGEMENT.

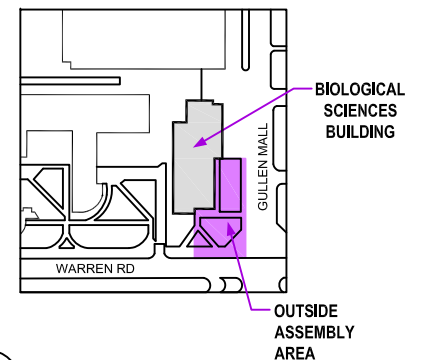

LOCATION MAP

BIOLOGICAL SCIENCE BUILDING



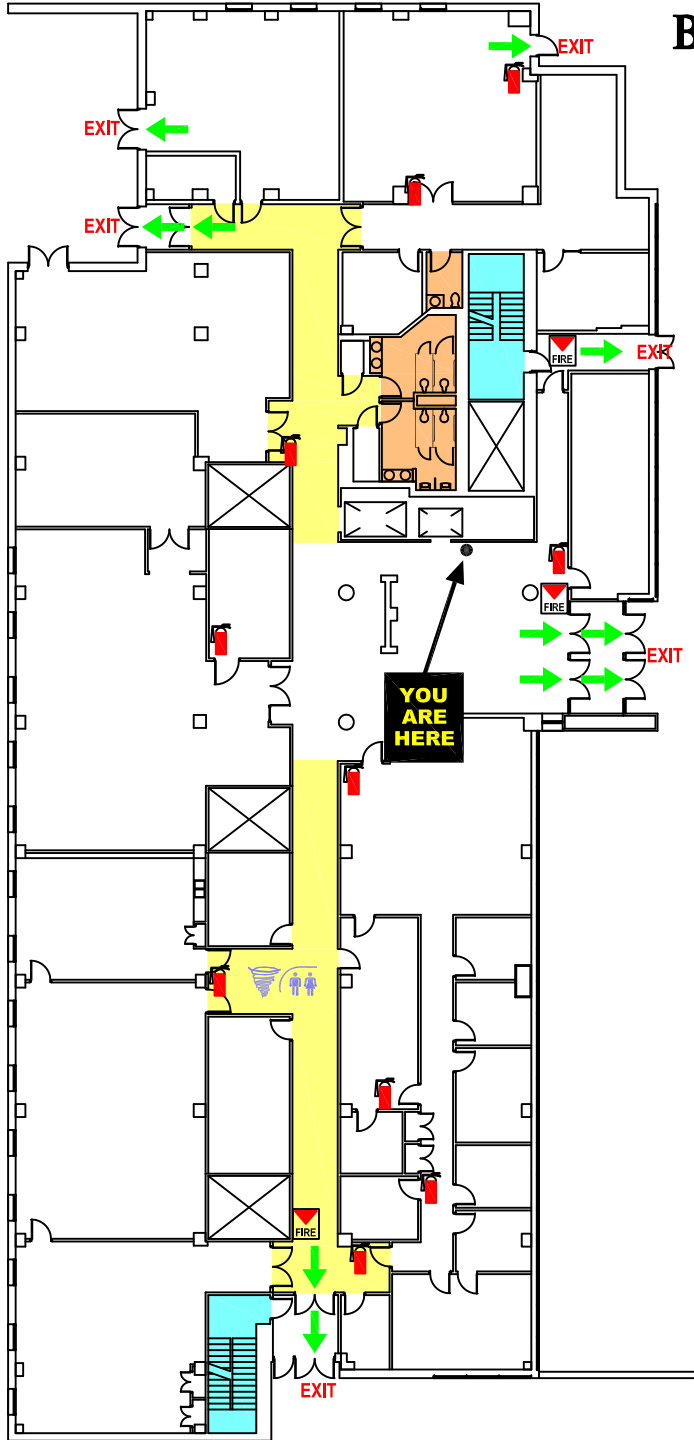





FIRST FLOOR EVACUATION PLAN




WAYNE STATE UNIVERSITY POLICE DEPARTMENT
EMERGENCY PHONE NUMBER


577-2222

KEY

-  TO STAIRWELL **EXIT**
EXIT AT FIRST FLOOR
-  TORNADO SHELTER AREA
-  STAIRWELL- AREA OF REFUGE
-  OUTSIDE ASSEMBLY AREA
-  REST ROOMS
-  FIRE ALARM PULL BOX
-  FIRE EXTINGUISHER
-  CAMPUS PHONE

EMERGENCY GUIDELINES

- A. FAMILIARIZE YOURSELF WITH ALL  **EXIT** LOCATIONS.
- B. EVACUATE THE BUILDING WHEN THE FIRE ALARM IS ACTIVATED AND PROCEED TO THE **OUTSIDE ASSEMBLY AREA**.
- C. IN CASE OF FIRE, **DO NOT** USE THE ELEVATORS
- D. IN THE EVENT OF SEVERE WEATHER WARNING, PROCEED TO A DESIGNATED **TORNADO SHELTER AREA**, **RESTROOM** OR BASEMENT AS NECESSARY OR INSTRUCTED TO DO SO BY MANAGEMENT.

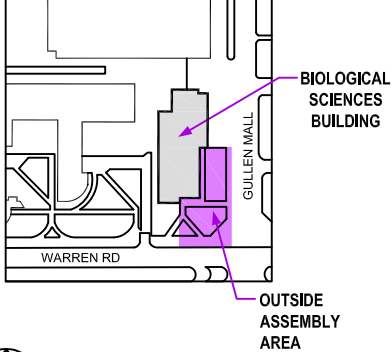


 **LOCATION MAP**
NORTH



BIOLOGICAL SCIENCE BUILDING

SECOND FLOOR EVACUATION PLAN

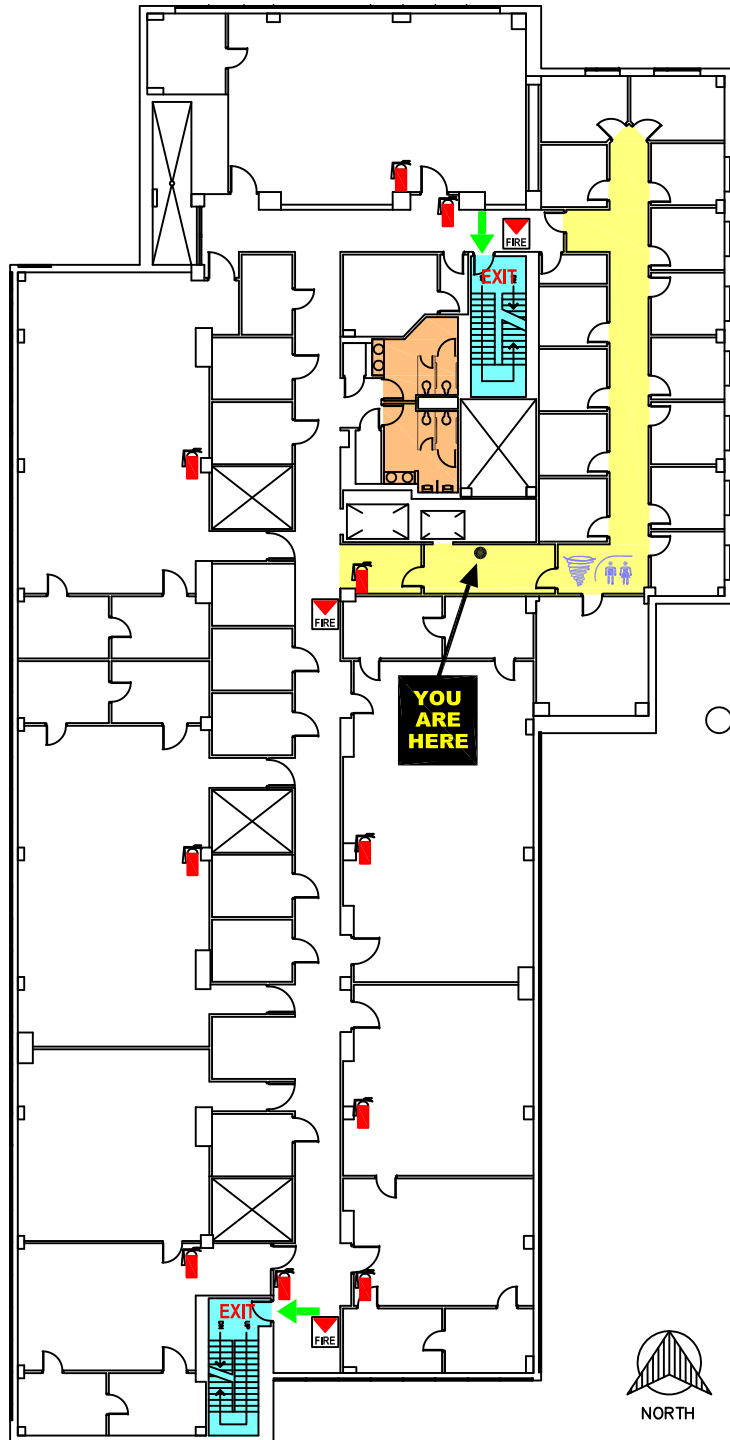

WAYNE STATE UNIVERSITY POLICE DEPARTMENT
EMERGENCY PHONE NUMBER

577-2222

KEY

 TO STAIRWELL **EXIT**
EXIT AT FIRST FLOOR

 TORNADO SHELTER AREA

 STAIRWELL- AREA OF REFUGE

 OUTSIDE ASSEMBLY AREA


 REST ROOMS


 FIRE ALARM PULL BOX

 FIRE EXTINGUISHER

 CAMPUS PHONE

EMERGENCY GUIDELINES


- A. FAMILIARIZE YOURSELF WITH ALL  **EXIT** LOCATIONS.
- B. EVACUATE THE BUILDING WHEN THE FIRE ALARM IS ACTIVATED AND PROCEED TO THE **OUTSIDE ASSEMBLY AREA**.
- C. IN CASE OF FIRE, DO NOT USE THE ELEVATORS
- D. IN THE EVENT OF SEVERE WEATHER WARNING, PROCEED TO A DESIGNATED **TORNADO SHELTER AREA**, **RESTROOM** OR BASEMENT AS NECESSARY OR INSTRUCTED TO DO SO BY MANAGEMENT.

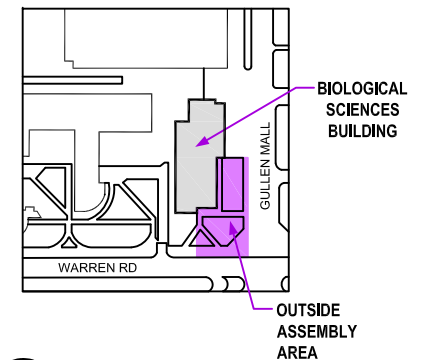

LOCATION MAP

BIOLOGICAL SCIENCE BUILDING



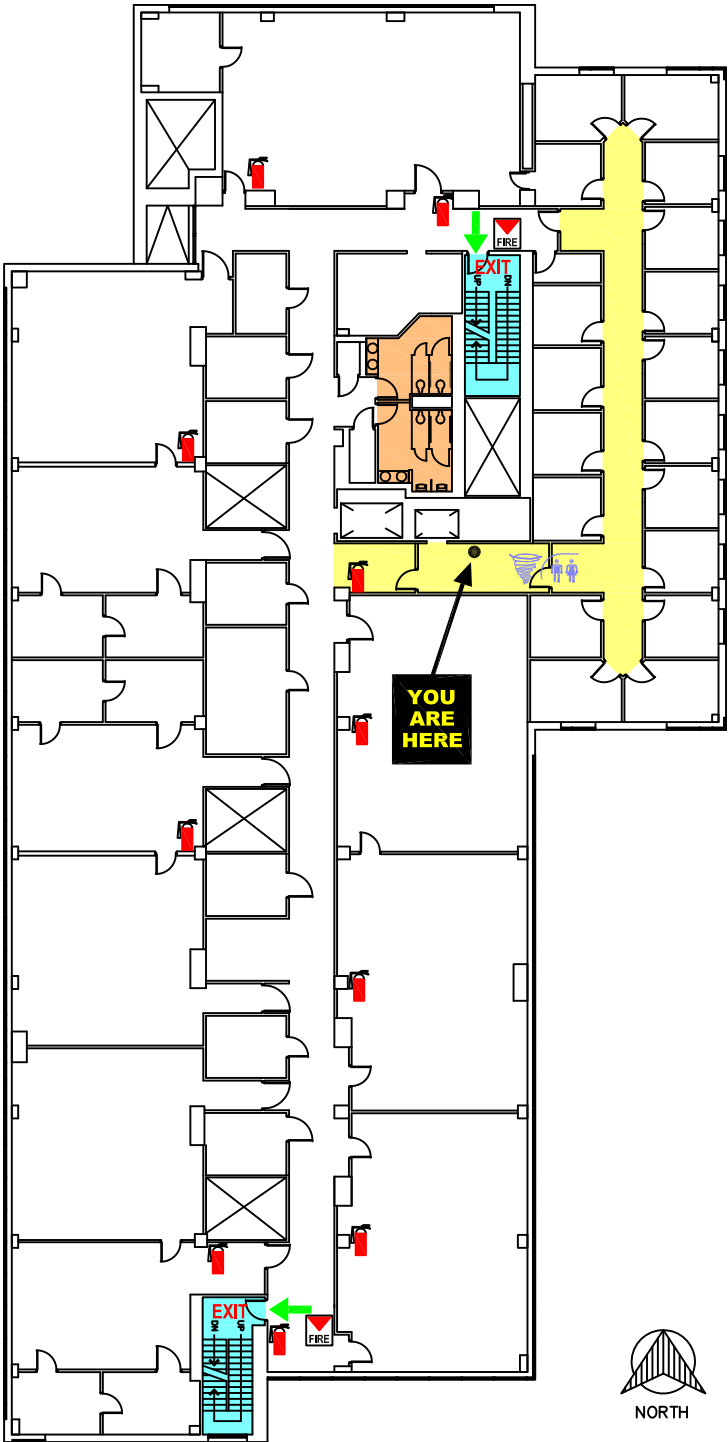





THIRD FLOOR EVACUATION PLAN




WAYNE STATE UNIVERSITY POLICE DEPARTMENT
EMERGENCY PHONE NUMBER

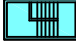
577-2222

KEY

-  TO STAIRWELL **EXIT**
EXIT AT FIRST FLOOR
-  TORNADO SHELTER AREA
-  STAIRWELL- AREA OF REFUGE
-  OUTSIDE ASSEMBLY AREA
-  REST ROOMS
-  FIRE ALARM PULL BOX
-  FIRE EXTINGUISHER
-  CAMPUS PHONE

EMERGENCY GUIDELINES


- A. FAMILIARIZE YOURSELF WITH ALL  **EXIT** LOCATIONS.
- B. EVACUATE THE BUILDING WHEN THE FIRE ALARM IS ACTIVATED AND PROCEED TO THE **OUTSIDE ASSEMBLY AREA**.
- C. IN CASE OF FIRE, DO NOT USE THE ELEVATORS
- D. IN THE EVENT OF SEVERE WEATHER WARNING, PROCEED TO A DESIGNATED **TORNADO SHELTER AREA**, **RESTROOM** OR BASEMENT AS NECESSARY OR INSTRUCTED TO DO SO BY MANAGEMENT.

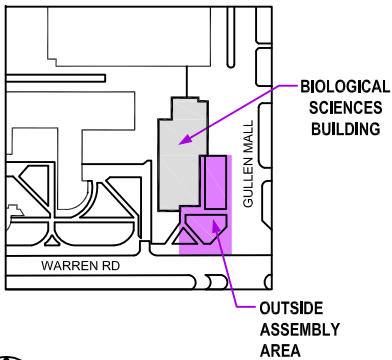

 **LOCATION MAP**

BIOLOGICAL SCIENCE BUILDING

FOURTH FLOOR EVACUATION PLAN

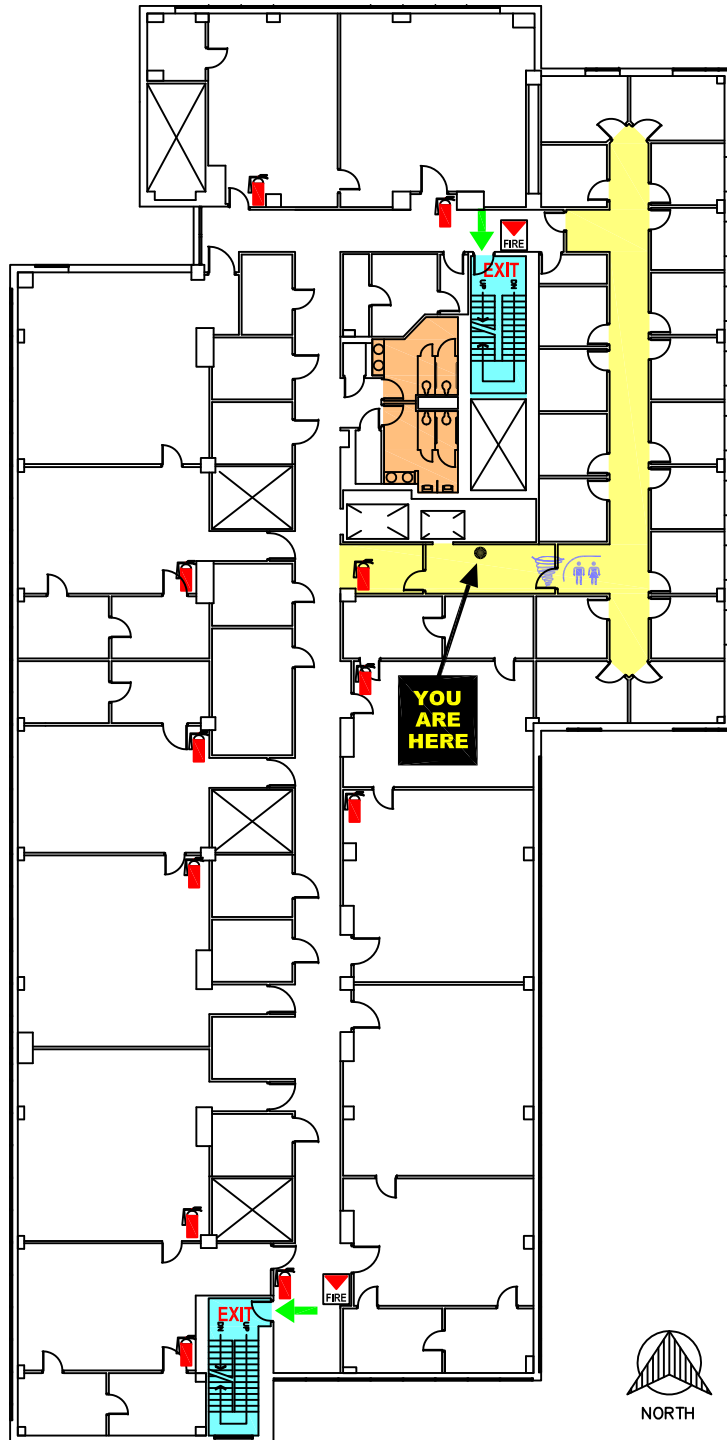

WAYNE STATE UNIVERSITY POLICE DEPARTMENT
EMERGENCY PHONE NUMBER

577-2222

KEY

 TO STAIRWELL **EXIT**
EXIT AT FIRST FLOOR

 TORNADO SHELTER AREA

 STAIRWELL- AREA OF REFUGE

 OUTSIDE ASSEMBLY AREA


 REST ROOMS


 FIRE ALARM PULL BOX

 FIRE EXTINGUISHER

 CAMPUS PHONE

EMERGENCY GUIDELINES


- A. FAMILIARIZE YOURSELF WITH ALL  **EXIT** LOCATIONS.
- B. EVACUATE THE BUILDING WHEN THE FIRE ALARM IS ACTIVATED AND PROCEED TO THE **OUTSIDE ASSEMBLY AREA**.
- C. IN CASE OF FIRE, DO NOT USE THE ELEVATORS
- D. IN THE EVENT OF SEVERE WEATHER WARNING, PROCEED TO A DESIGNATED **TORNADO SHELTER AREA**, **RESTROOM** OR BASEMENT AS NECESSARY OR INSTRUCTED TO DO SO BY MANAGEMENT.

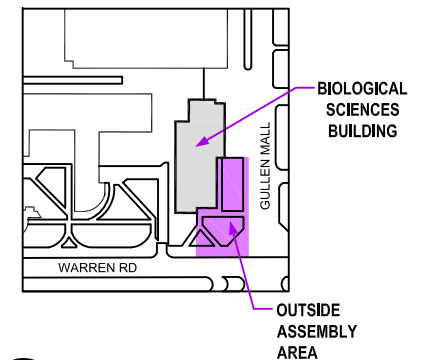

LOCATION MAP

BIOLOGICAL SCIENCE BUILDING

FIFTH FLOOR EVACUATION PLAN

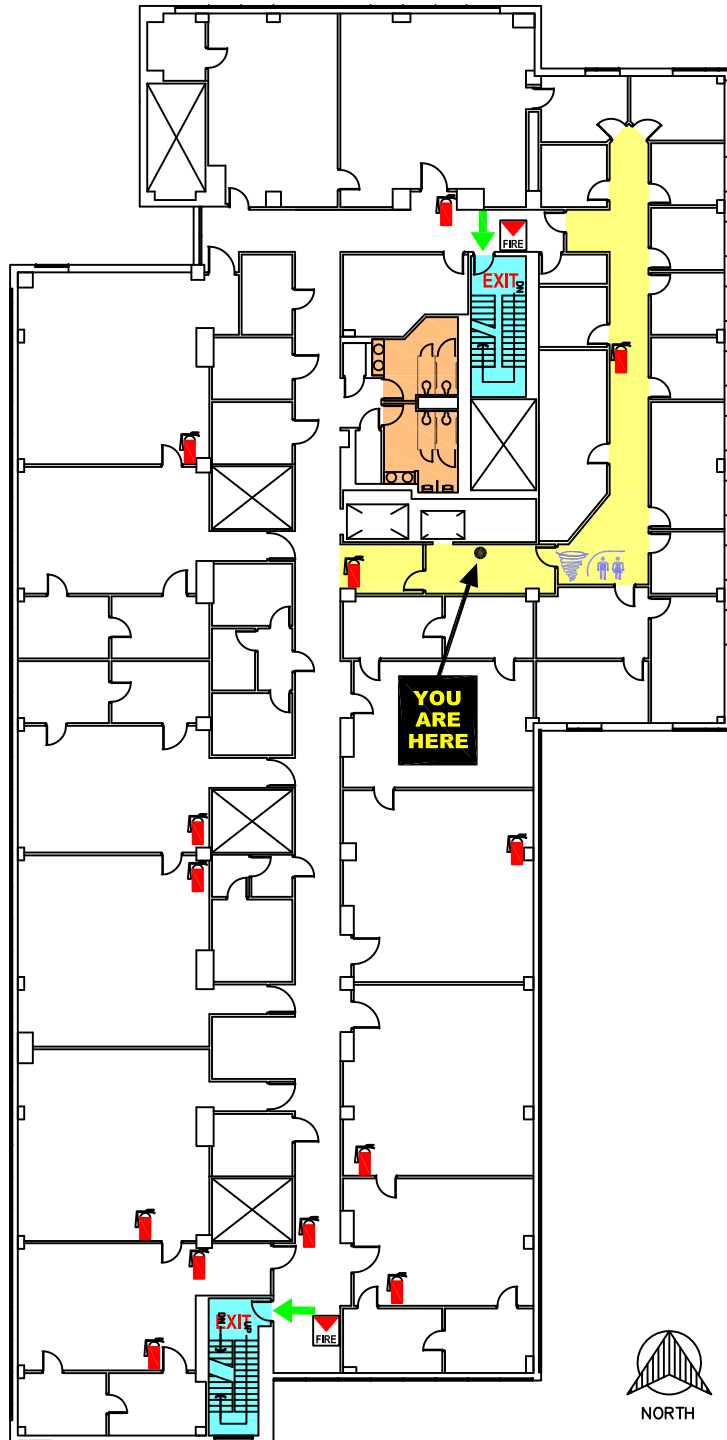

WAYNE STATE UNIVERSITY POLICE DEPARTMENT
EMERGENCY PHONE NUMBER
577-2222

KEY

TO STAIRWELL **EXIT**
EXIT AT FIRST FLOOR

TORNADO SHELTER AREA

STAIRWELL- AREA OF REFUGE

OUTSIDE ASSEMBLY AREA

REST ROOMS


FIRE ALARM PULL BOX

FIRE EXTINGUISHER

CAMPUS PHONE

EMERGENCY GUIDELINES


- A. FAMILIARIZE YOURSELF WITH ALL **EXIT** LOCATIONS.
- B. EVACUATE THE BUILDING WHEN THE FIRE ALARM IS ACTIVATED AND PROCEED TO THE **OUTSIDE ASSEMBLY AREA**.
- C. IN CASE OF FIRE, DO NOT USE THE ELEVATORS
- D. IN THE EVENT OF SEVERE WEATHER WARNING, PROCEED TO A DESIGNATED **TORNADO SHELTER AREA**, **RESTROOM** OR BASEMENT AS NECESSARY OR INSTRUCTED TO DO SO BY MANAGEMENT.

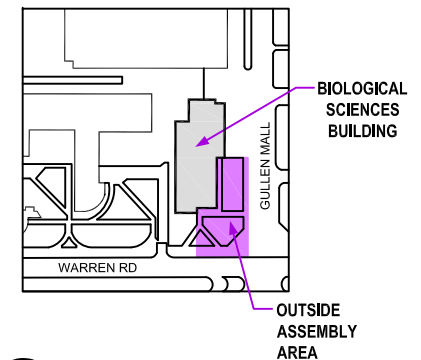

LOCATION MAP

BIOLOGICAL SCIENCE BUILDING

SIXTH FLOOR EVACUATION PLAN

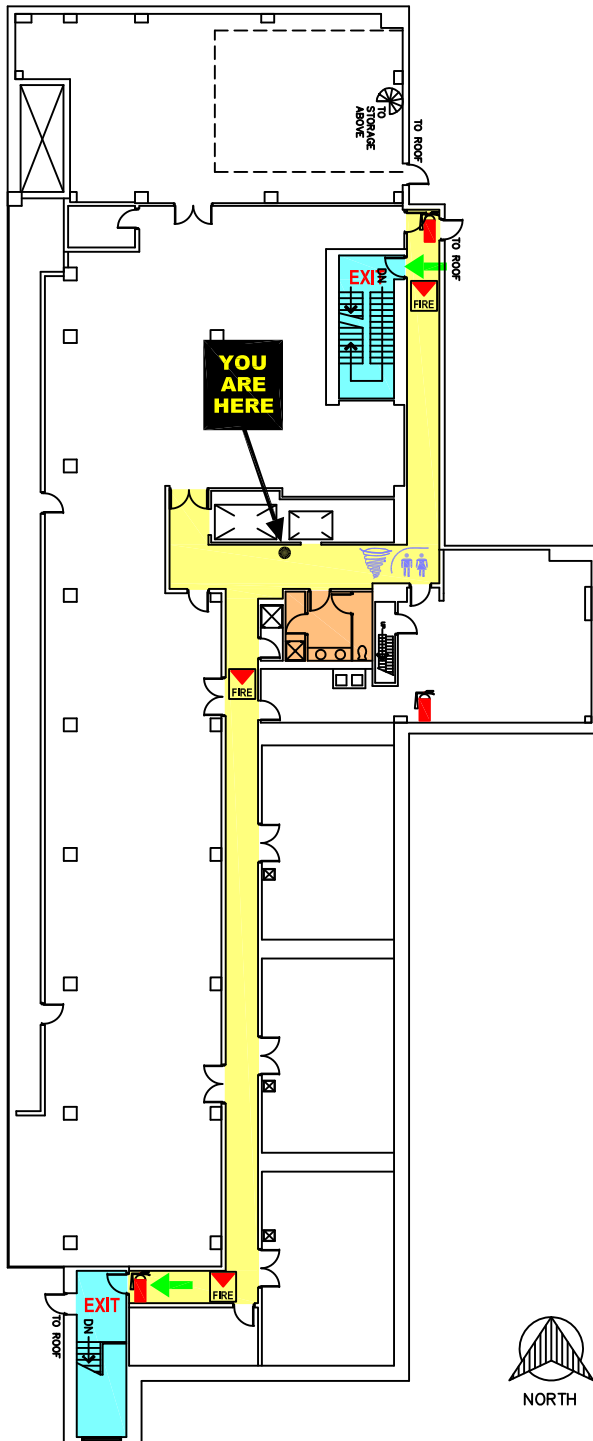

WAYNE STATE UNIVERSITY POLICE DEPARTMENT
EMERGENCY PHONE NUMBER

577-2222

KEY

 TO STAIRWELL **EXIT**
EXIT AT FIRST FLOOR

 TORNADO SHELTER AREA

 STAIRWELL- AREA OF REFUGE

 OUTSIDE ASSEMBLY AREA


 REST ROOMS


 FIRE ALARM PULL BOX

 FIRE EXTINGUISHER

 CAMPUS PHONE

EMERGENCY GUIDELINES

- A. FAMILIARIZE YOURSELF WITH ALL  **EXIT** LOCATIONS.
- B. EVACUATE THE BUILDING WHEN THE FIRE ALARM IS ACTIVATED AND PROCEED TO THE **OUTSIDE ASSEMBLY AREA**.
- C. IN CASE OF FIRE, **DO NOT** USE THE ELEVATORS
- D. IN THE EVENT OF SEVERE WEATHER WARNING, PROCEED TO A DESIGNATED **TORNADO SHELTER AREA**, **RESTROOM** OR BASEMENT AS NECESSARY OR INSTRUCTED TO DO SO BY MANAGEMENT.

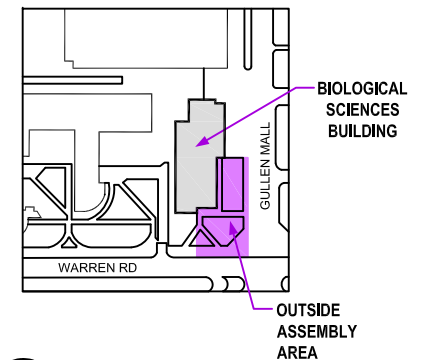

LOCATION MAP