


OLD MAIN SUB-BASEMENT EVACUATION PLAN


WAYNE STATE UNIVERSITY POLICE DEPARTMENT
EMERGENCY PHONE NUMBER
577-2222

**YOU
ARE
HERE**

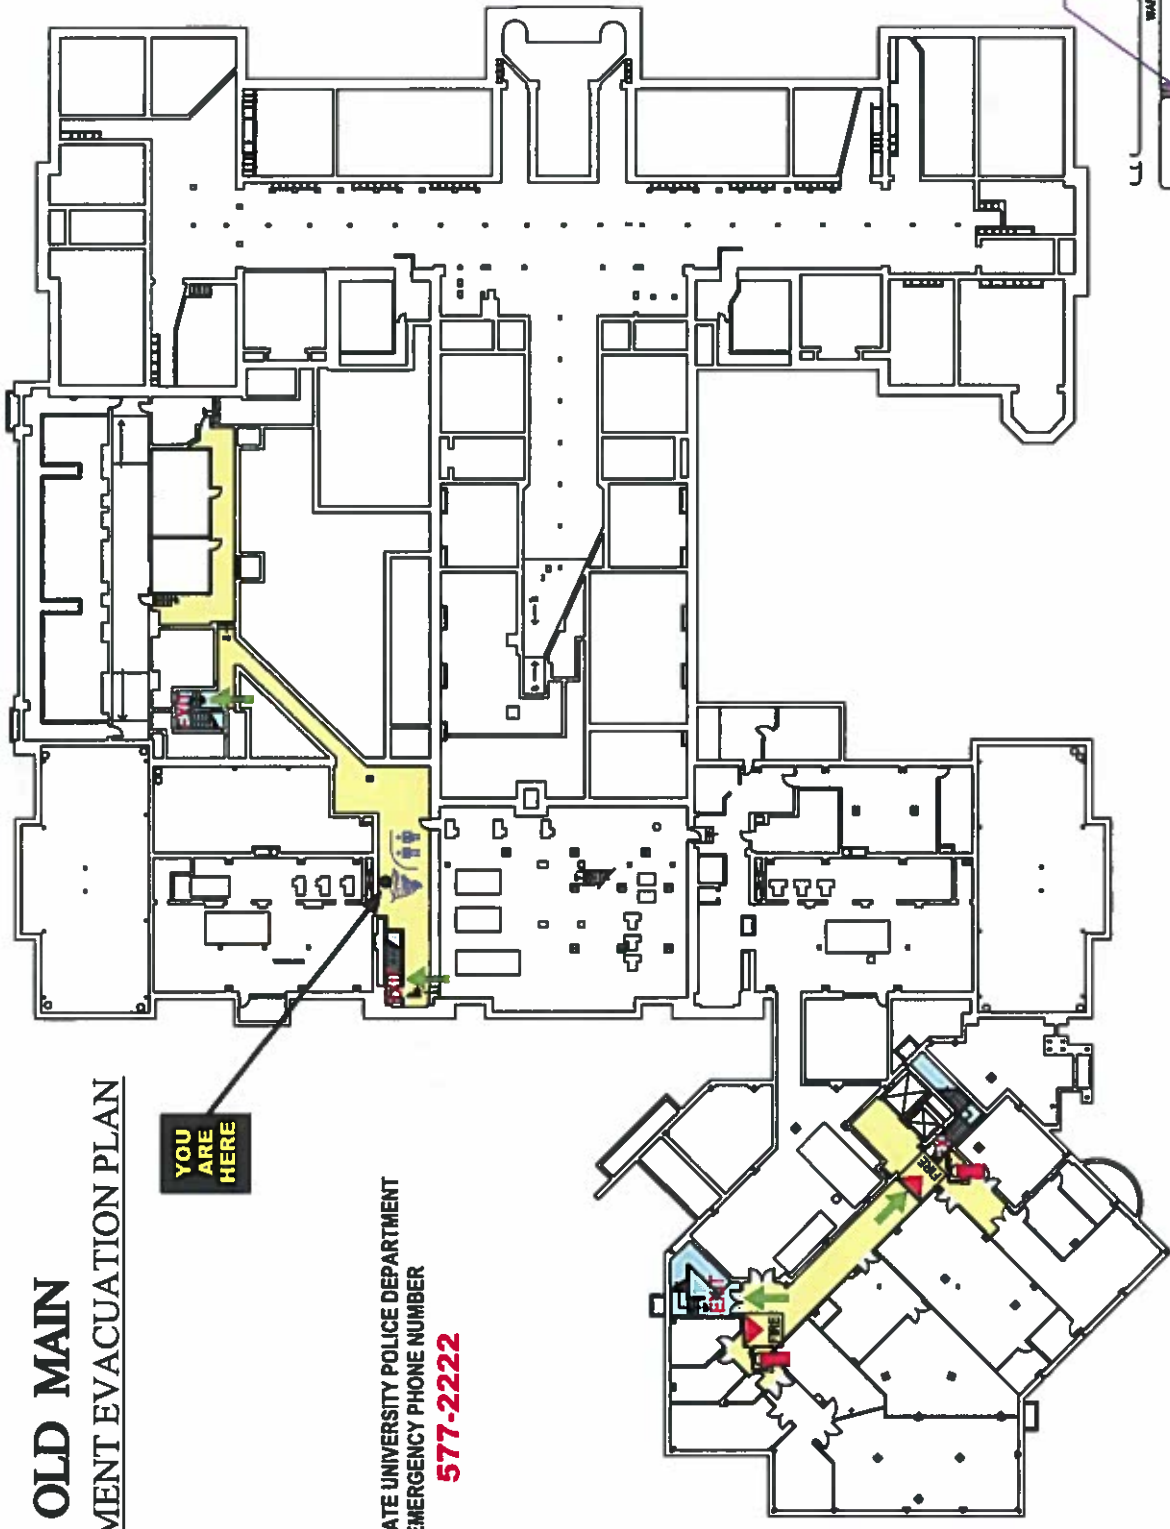

- KEY**
- TO STAIRWELL - EXIT AT FIRST FLOOR
 - TORNADO SHELTER AREA
 - STAIRWELL - AREA OF REFUGE
 - OUTSIDE ASSEMBLY AREA
 - REST ROOMS
 - FIRE ALARM PULL BOX
 - FIRE EXTINGUISHER
 - CAMPUS PHONE



- EMERGENCY GUIDELINES**
- A. FAMILIARIZE YOURSELF WITH ALL LOCATIONS. **EXIT**
 - B. EVACUATE THE BUILDING WHEN THE FIRE ALARM IS ACTIVATED AND PROCEED TO THE **OUTSIDE ASSEMBLY AREA**.
 - C. IN CASE OF FIRE, **DO NOT** USE THE ELEVATORS
 - D. IN THE EVENT OF SEVERE WEATHER WARNING, PROCEED TO A DESIGNATED TORNADO SHELTER AREA, RESTROOM OR BASEMENT AS NECESSARY OR INSTRUCTED TO DO SO BY MANAGEMENT.

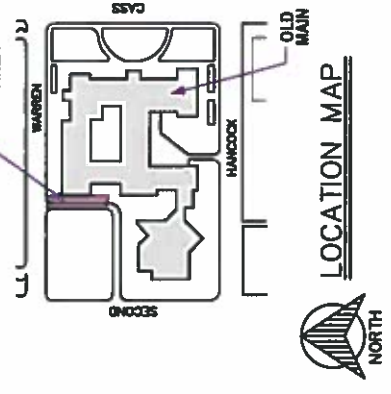

LOCATION MAP


OLD MAIN BASEMENT EVACUATION PLAN

WAYNE STATE UNIVERSITY POLICE DEPARTMENT
EMERGENCY PHONE NUMBER
577-2222

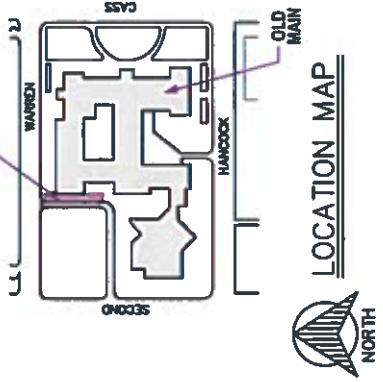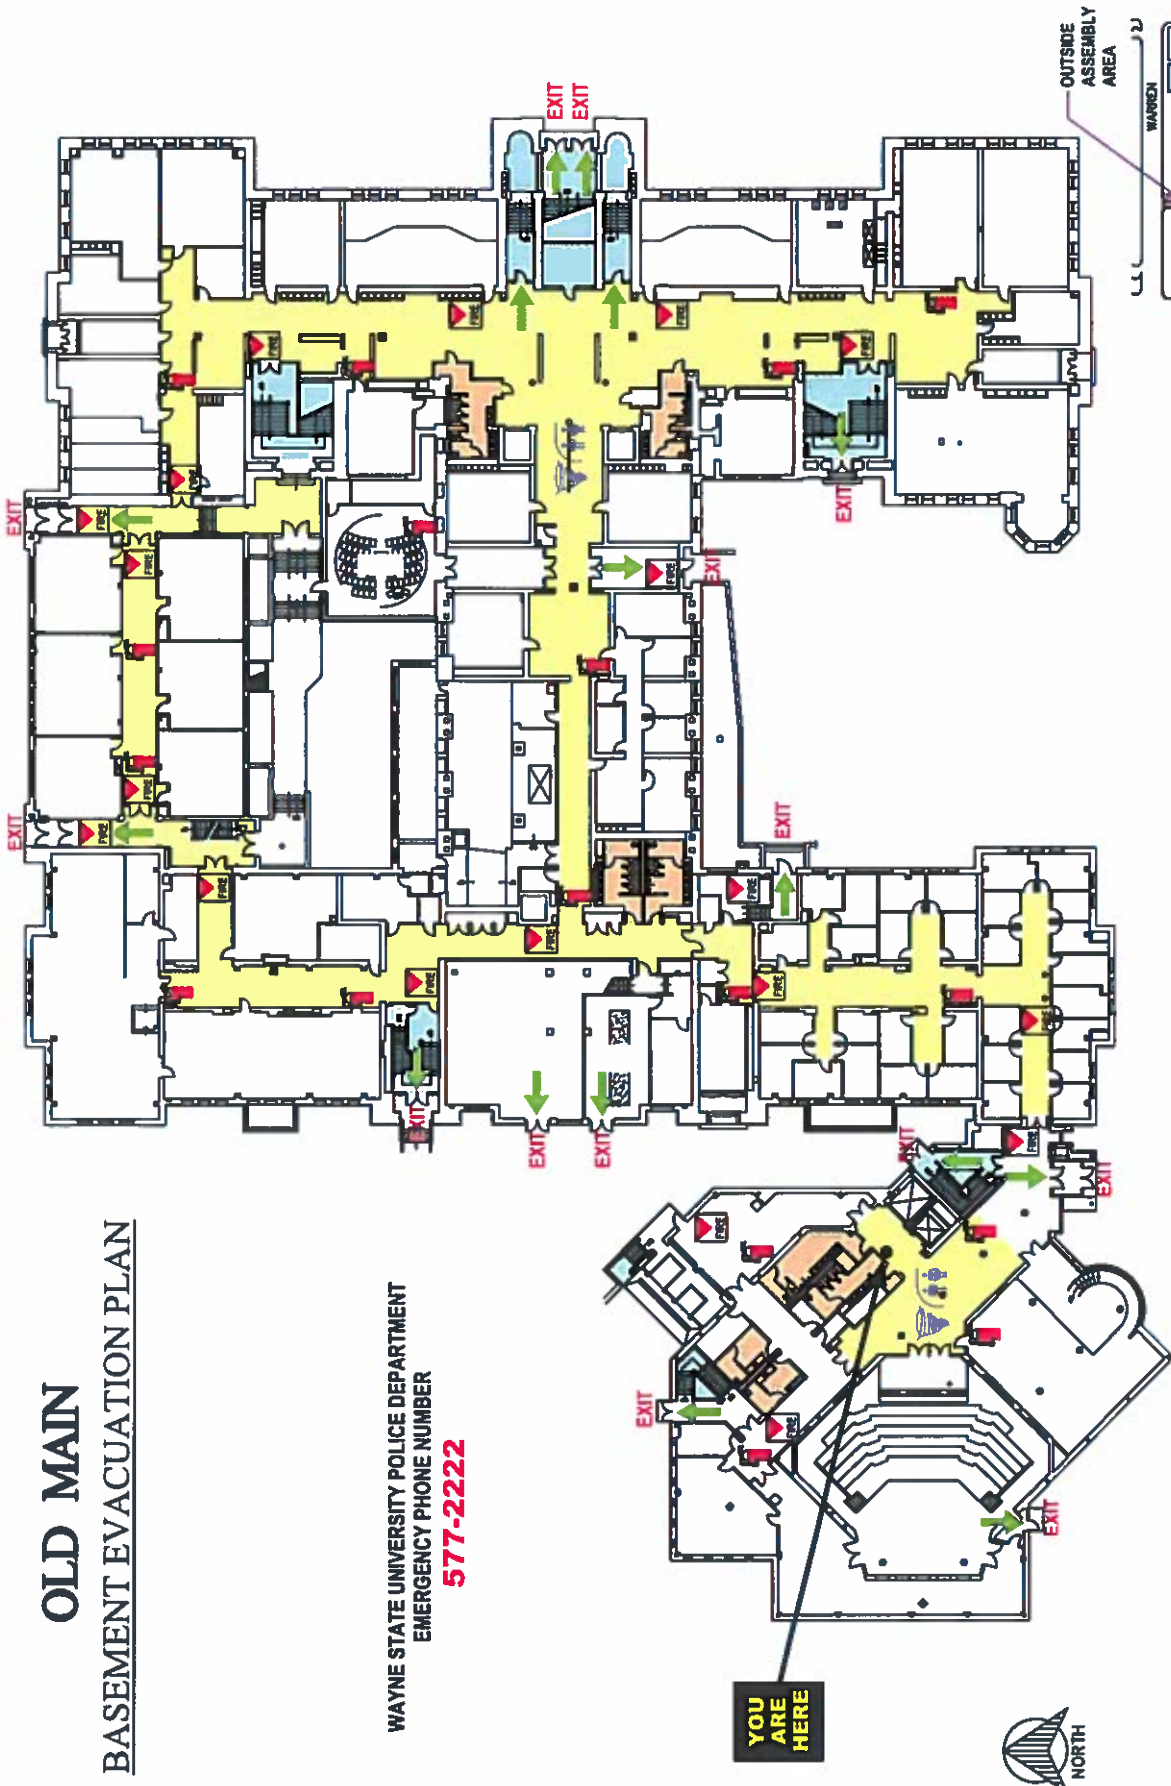

- EMERGENCY GUIDELINES**
- FAMILIARIZE YOURSELF WITH ALL EXIT LOCATIONS.
 - EVACUATE THE BUILDING WHEN THE FIRE ALARM IS ACTIVATED AND PROCEED TO THE **OUTSIDE ASSEMBLY AREA**.
 - IN CASE OF FIRE, DO NOT USE THE ELEVATORS.
 - IN THE EVENT OF SEVERE WEATHER WARNING, PROCEED TO A DESIGNATED TORNADO SHELTER AREA, RESTROOM OR BASEMENT AS NECESSARY OR INSTRUCTED TO DO SO BY MANAGEMENT.

- KEY**
- TO OUTSIDE EXIT
 - TORNADO SHELTER AREA
 - STAIRWELL - AREA OF REFUGE
 - OUTSIDE ASSEMBLY AREA
 - REST ROOMS
 - FIRE ALARM PULL BOX
 - FIRE EXTINGUISHER
 - CAMPUS PHONE

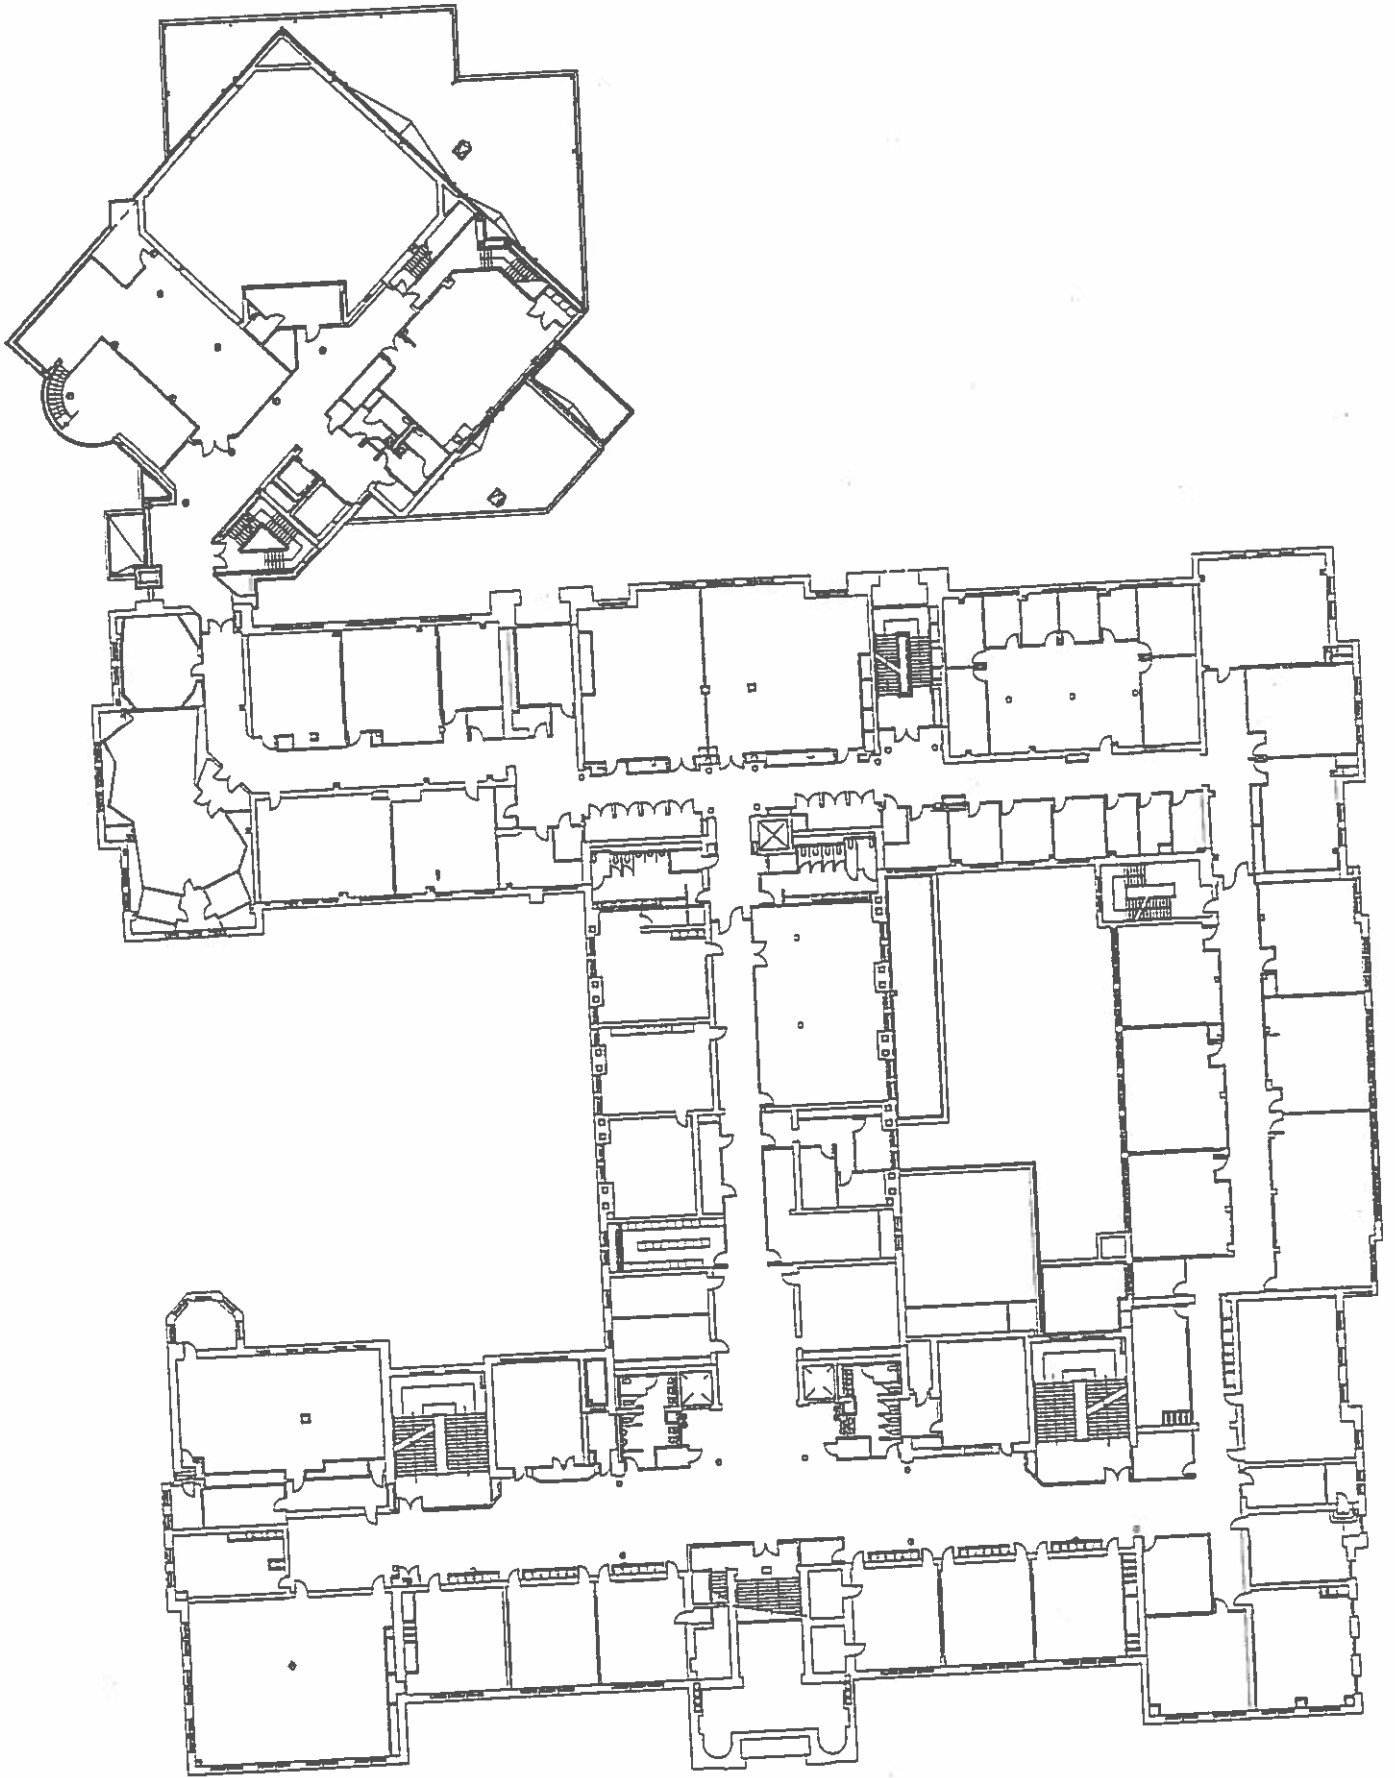

OLD MAIN
BUILDING # 001
FIRST FLOOR





DISCLAIMER:
WAYNE STATE UNIVERSITY, FACILITIES PLANNING AND MANAGEMENT
MAKES THESE DOCUMENTS AVAILABLE ON AN "AS IS" BASIS.
THESE DRAWINGS WERE CREATED USING AUTOCAD FROM AUTODESK
AND ARE ACCURATE FOR SPACE MANAGEMENT, FLOOR PLAN USE. THE
USERS WILL HOLD HARMLESS WSU, ITS OFFICERS, AGENTS, AND
EMPLOYEES FROM DAMAGES OR COST, INCLUDING REASONABLE
ATTORNEY'S FEES, ARISING FROM THE USE OF THESE DRAWINGS.

OLD MAIN SECOND FLOOR EVACUATION PLAN

WAYNE STATE UNIVERSITY POLICE DEPARTMENT
EMERGENCY PHONE NUMBER
577-2222

YOU ARE HERE

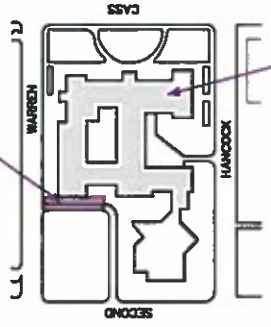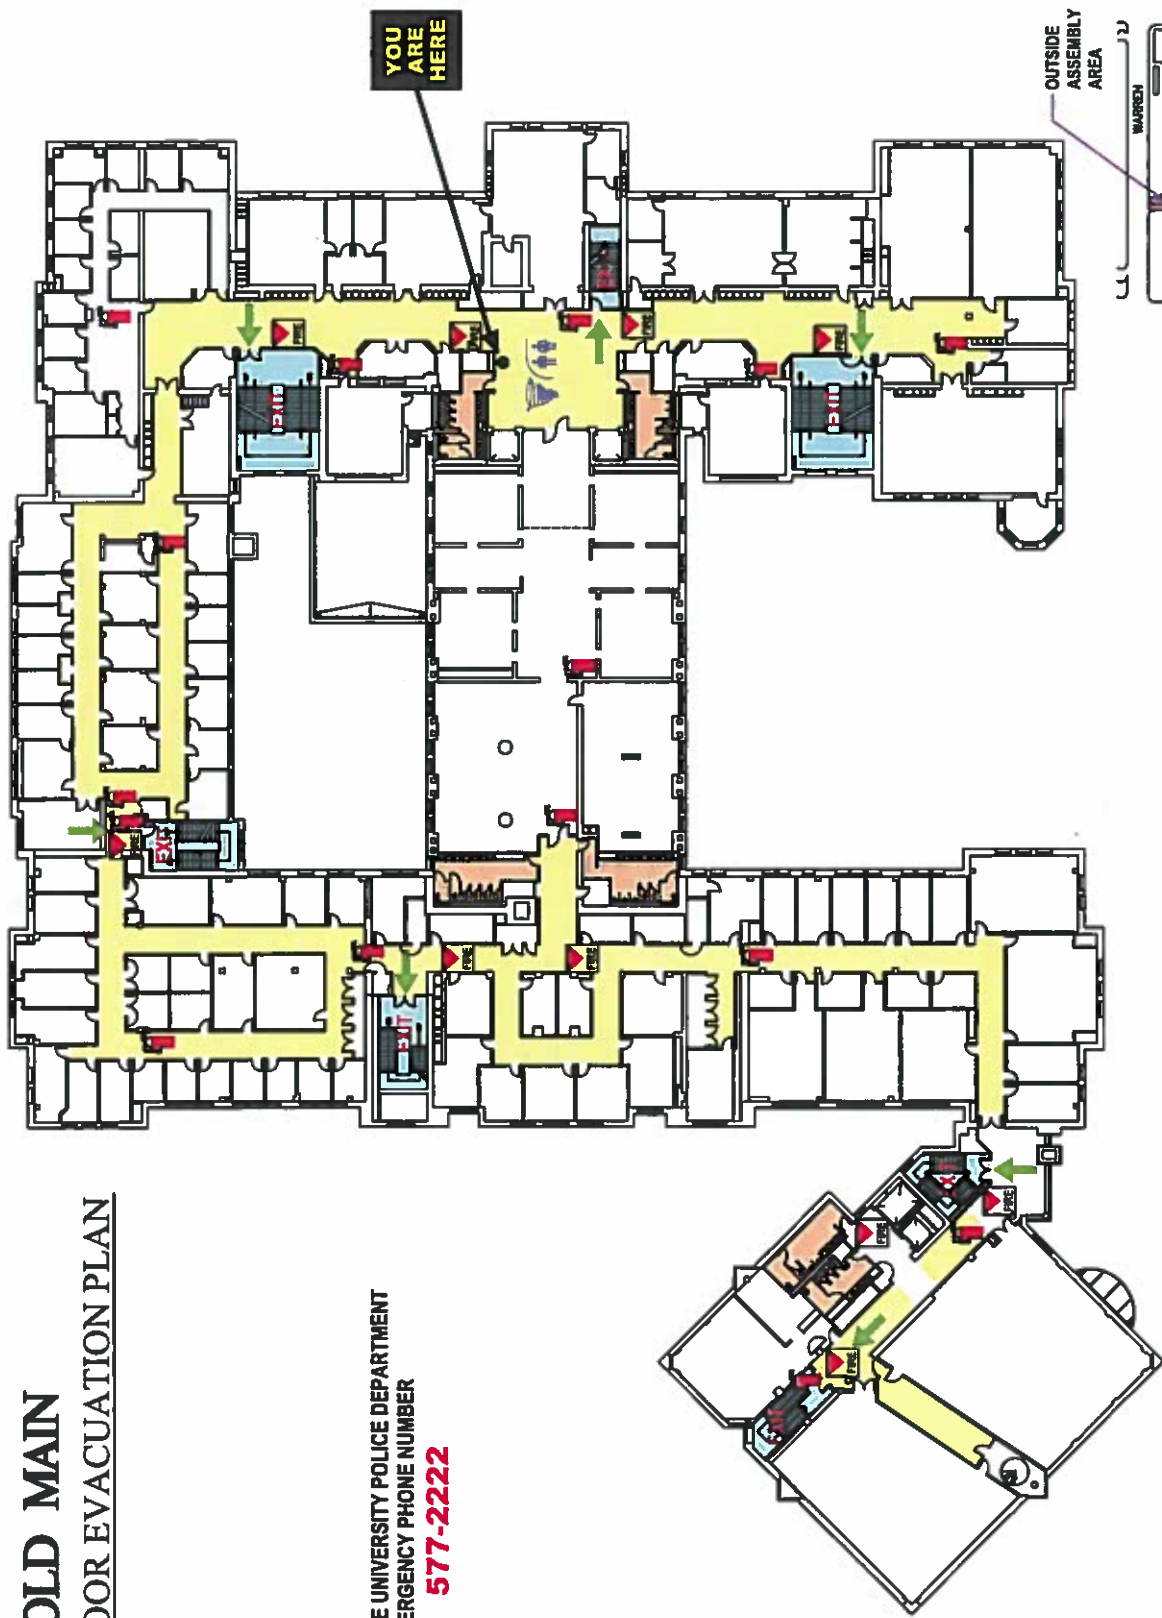

LOCATION MAP
NORTH

- EMERGENCY GUIDELINES**
- FAMILIARIZE YOURSELF WITH ALL LOCATIONS.
 - EVACUATE THE BUILDING WHEN THE FIRE ALARM IS ACTIVATED AND PROCEED TO THE **OUTSIDE ASSEMBLY AREA**.
 - IN CASE OF FIRE, **DO NOT** USE THE ELEVATORS
 - IN THE EVENT OF SEVERE WEATHER WARNING, PROCEED TO A DESIGNATED TORNADO SHELTER AREA, RESTROOM OR BASEMENT AS NECESSARY OR INSTRUCTED TO DO SO BY MANAGEMENT.

- KEY**
- TO STAIRWELL EXIT AT FIRST FLOOR
 - EXIT
 - TORNADO SHELTER AREA
 - STAIRWELL- AREA OF REFUGE
 - OUTSIDE ASSEMBLY AREA
 - REST ROOMS
 - FIRE ALARM PULL BOX
 - FIRE EXTINGUISHER
 - CAMPUS PHONE




OLD MAIN





THIRD FLOOR EVACUATION PLAN

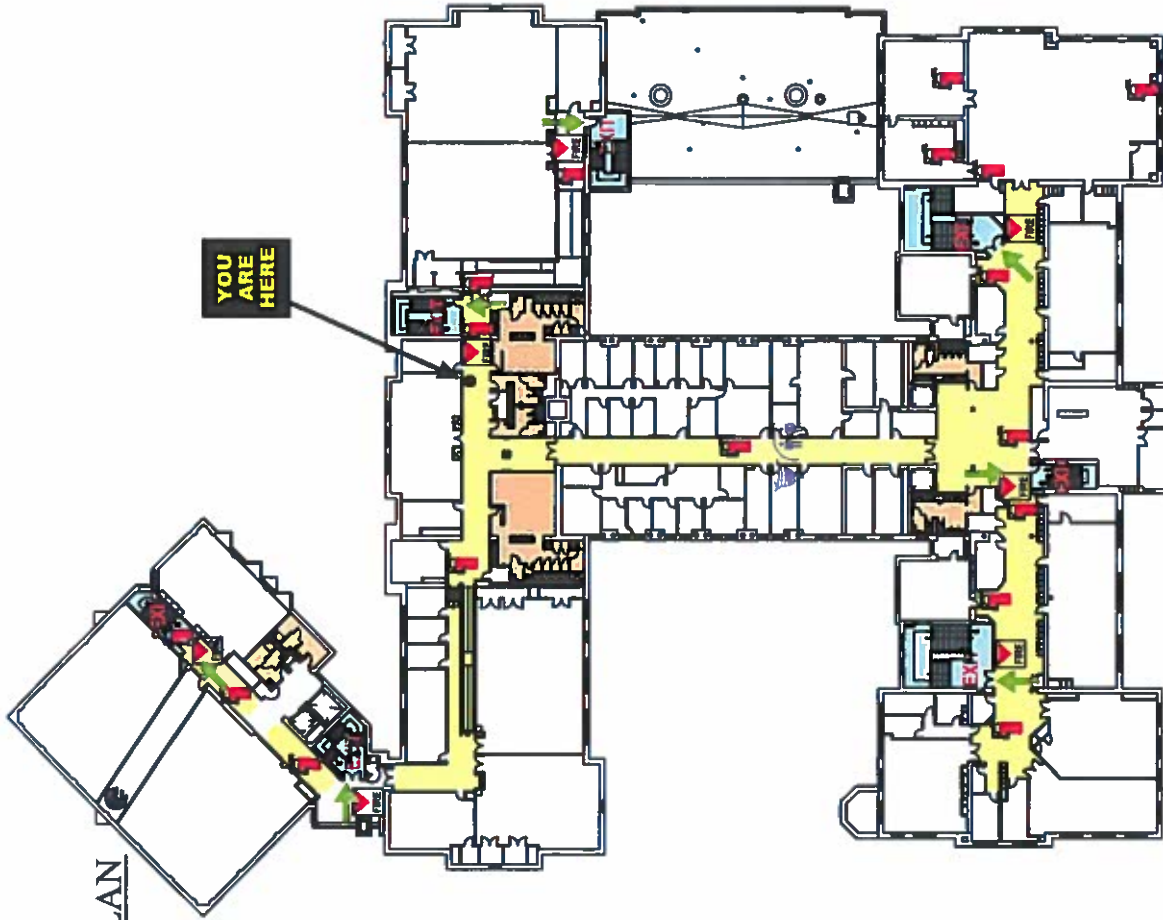WAYNE STATE UNIVERSITY POLICE DEPARTMENT
EMERGENCY PHONE NUMBER
577-2222

YOU ARE HERE



KEY

-  TO STAIRWELL EXIT AT FIRST FLOOR
-  TORNADO SHELTER AREA
-  STAIRWELL- AREA OF REFUGE
-  OUTSIDE ASSEMBLY AREA

EMERGENCY GUIDELINES


- A. FAMILIARIZE YOURSELF WITH ALL LOCATIONS.
- B. EVACUATE THE BUILDING WHEN THE FIRE ALARM IS ACTIVATED AND PROCEED TO THE **OUTSIDE ASSEMBLY AREA**.
- C. IN CASE OF FIRE, DO NOT USE THE ELEVATORS
- D. IN THE EVENT OF SEVERE WEATHER WARNING, PROCEED TO A DESIGNATED TORNADO SHELTER AREA, RESTROOM OR BASEMENT AS NECESSARY OR INSTRUCTED TO DO SO BY MANAGEMENT.



LOCATION MAP

OLD MAIN FOURTH FLOOR EVACUATION PLAN

WAYNE STATE UNIVERSITY POLICE DEPARTMENT
EMERGENCY PHONE NUMBER
577-2222

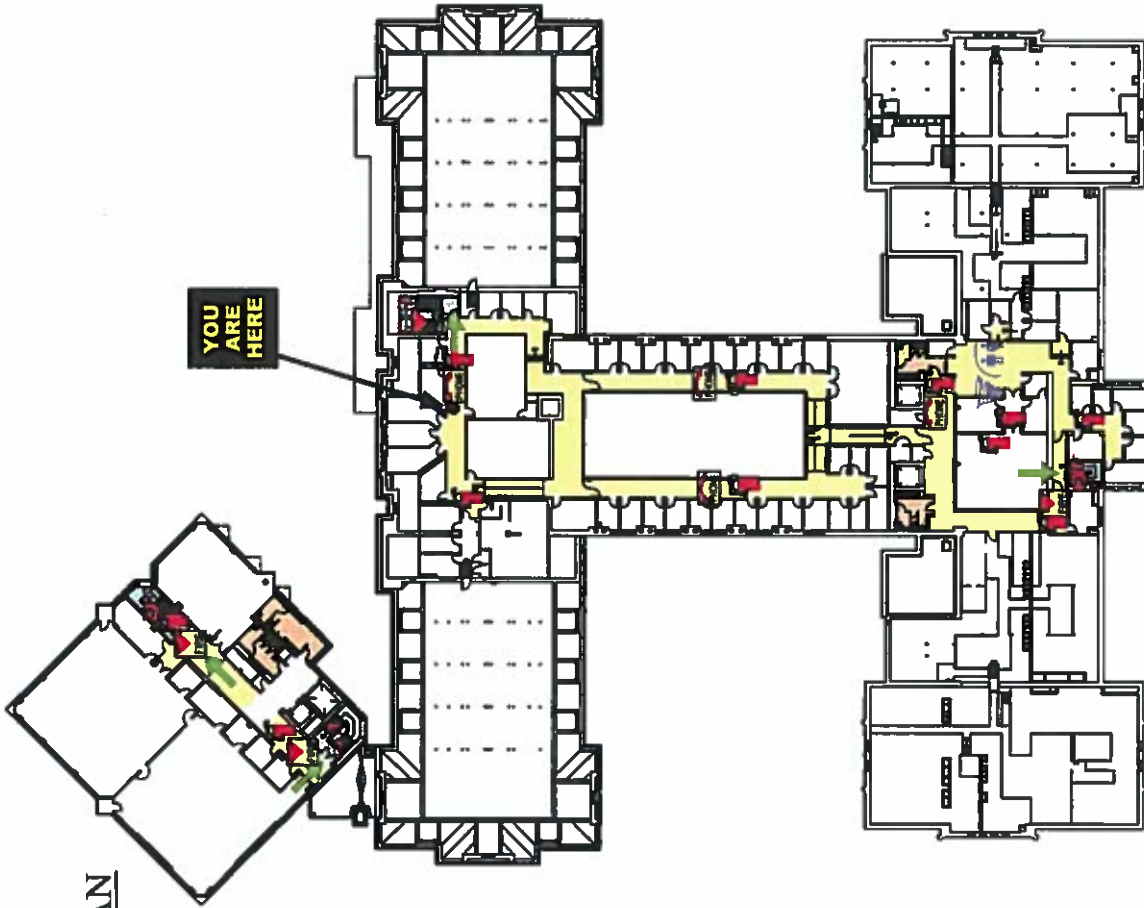

- EMERGENCY GUIDELINES**
- A. FAMILIARIZE YOURSELF WITH ALL LOCATIONS.
 - B. EVACUATE THE BUILDING WHEN THE FIRE ALARM IS ACTIVATED AND PROCEED TO THE **OUTSIDE ASSEMBLY AREA**.
 - C. IN CASE OF FIRE, **DO NOT** USE THE ELEVATORS
 - D. IN THE EVENT OF SEVERE WEATHER WARNING, PROCEED TO A DESIGNATED **TORNADO SHELTER AREA**, **RESTROOM** OR BASEMENT AS NECESSARY OR INSTRUCTED TO DO SO BY MANAGEMENT.

KEY

- TO STAIRWELL EXIT AT FIRST FLOOR
- EXIT
- TORNADO SHELTER AREA
- STAIRWELL- AREA OF REFUGE
- OUTSIDE ASSEMBLY AREA
- REST ROOMS
- FIRE ALARM PULL BOX
- FIRE EXTINGUISHER
- CAMPUS PHONE

