







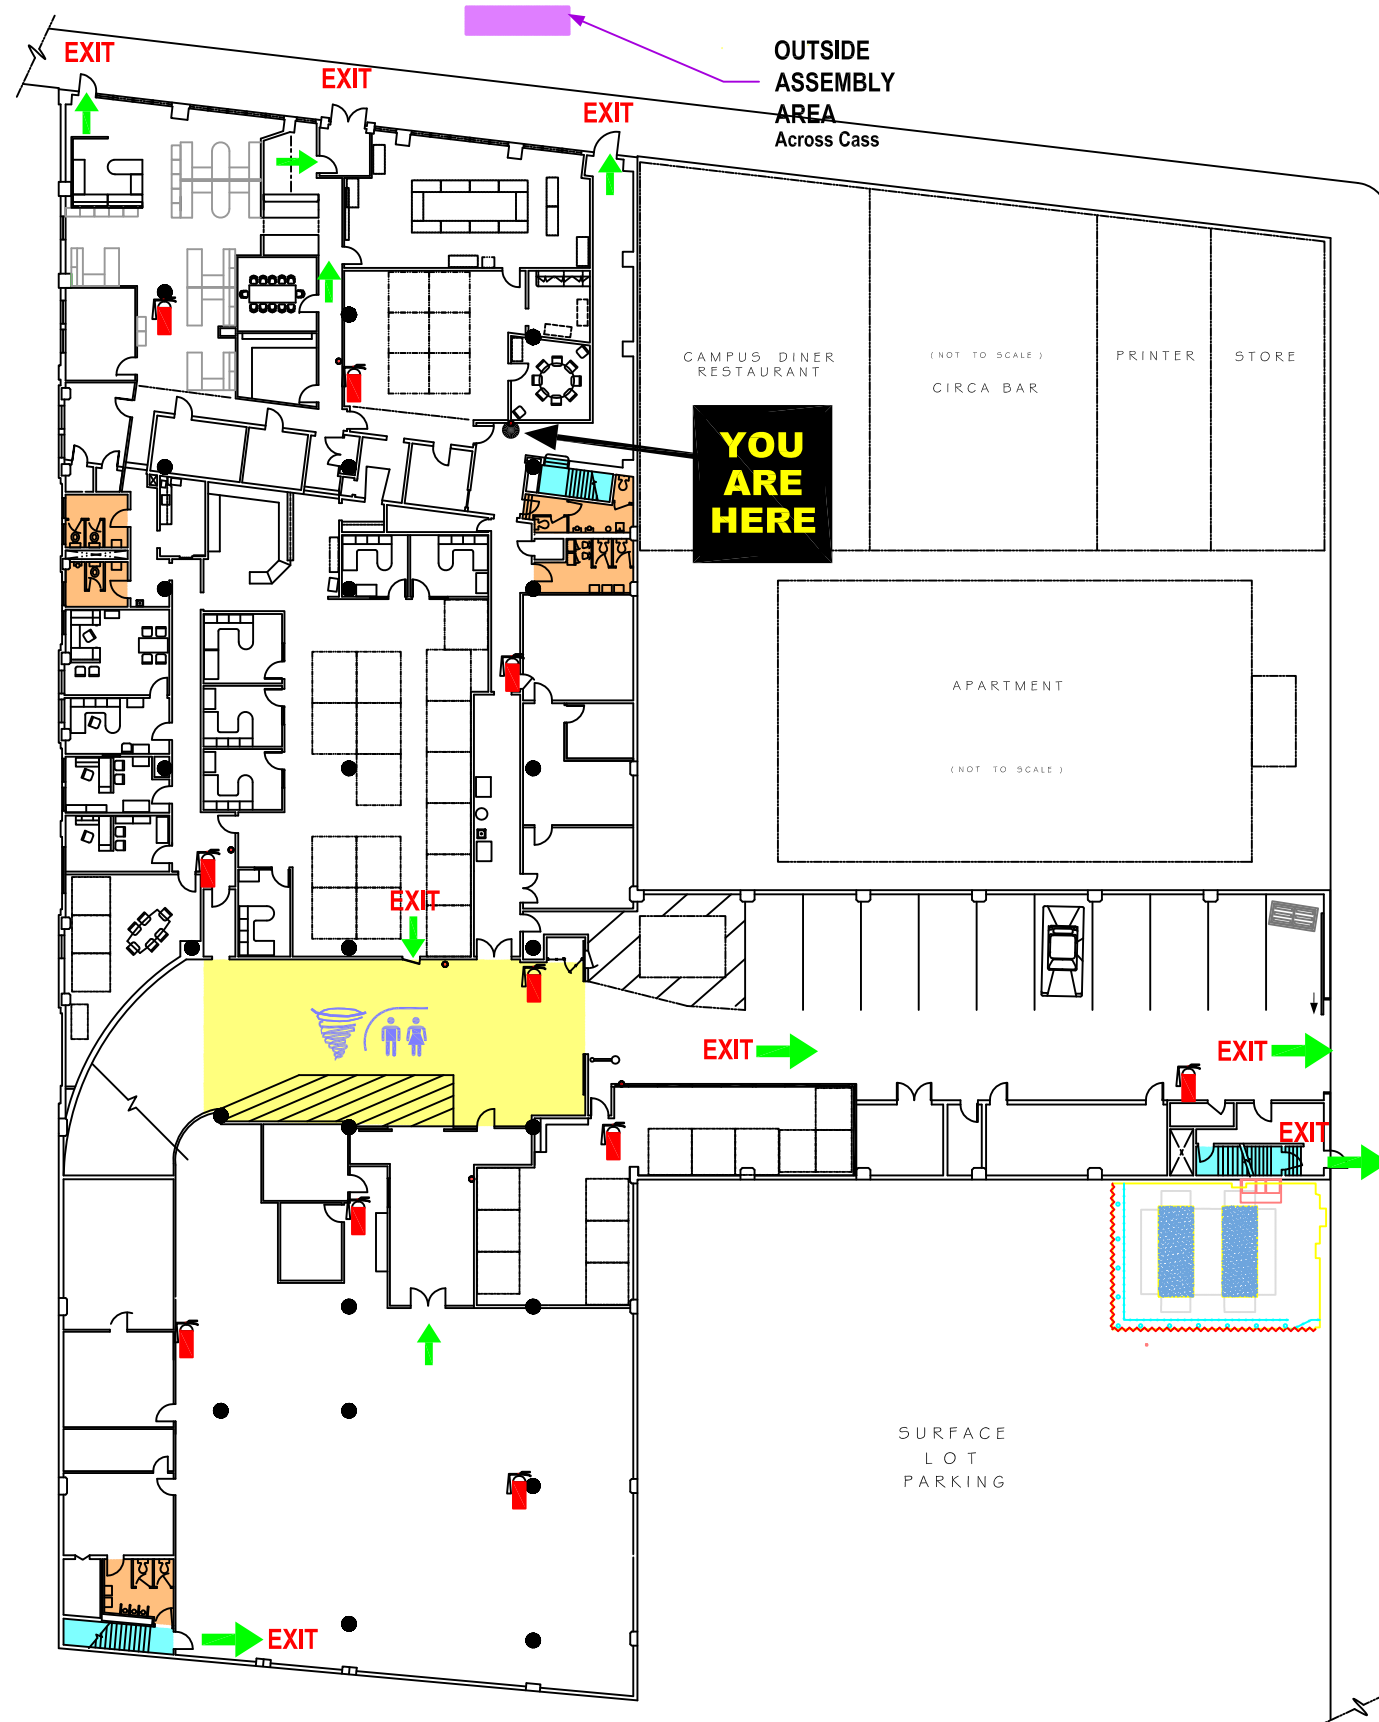


FACILITIES PLANNING & MANAGEMENT

FIRST FLOOR EVACUATION PLAN


WAYNE STATE UNIVERSITY
 POLICE DEPARTMENT
 EMERGENCY PHONE NUMBER
313-577-2222

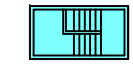


KEY

-  TO STAIRWELL EXIT, EXIT AT FIRST FLOOR
-  TORNADO SHELTER AREA
-  STAIRWELL- AREA OF REFUGE
-  OUTSIDE ASSEMBLY AREA
-  REST ROOMS
-  FIRE ALARM PULL BOX
-  FIRE EXTINGUISHER
-  EMERGENCY PHONE

EMERGENCY GUIDELINES

- A. FAMILIARIZE YOURSELF WITH ALL  EXIT LOCATIONS.
- B. EVACUATE BUILDING WHEN THE FIRE ALARM IS ACTIVATED AND PROCEED TO THE **OUTSIDE ASSEMBLY AREA**.
- C. IN THE EVENT OF SEVERE WEATHER WARNING, PROCEED TO A DESIGNATED **TORNADO SHELTER AREA**, OR **RESTROOM** AS NECESSARY, OR INSTRUCTED TO DO SO BY YOUR MANAGEMENT.

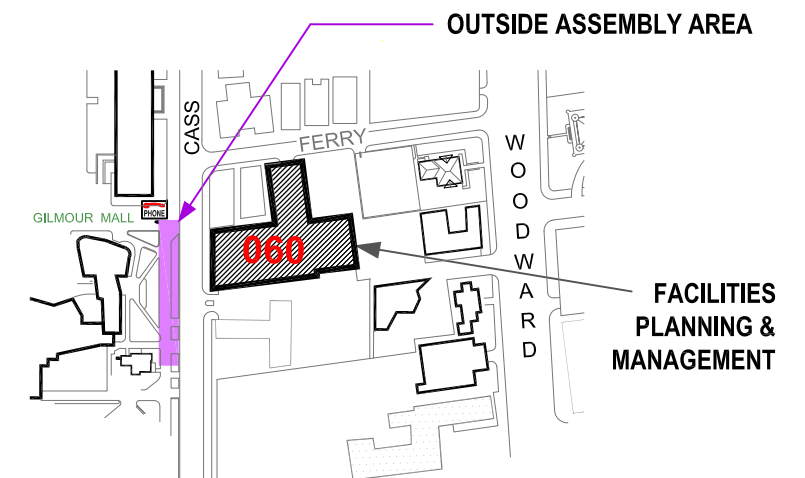


 LOCATION MAP






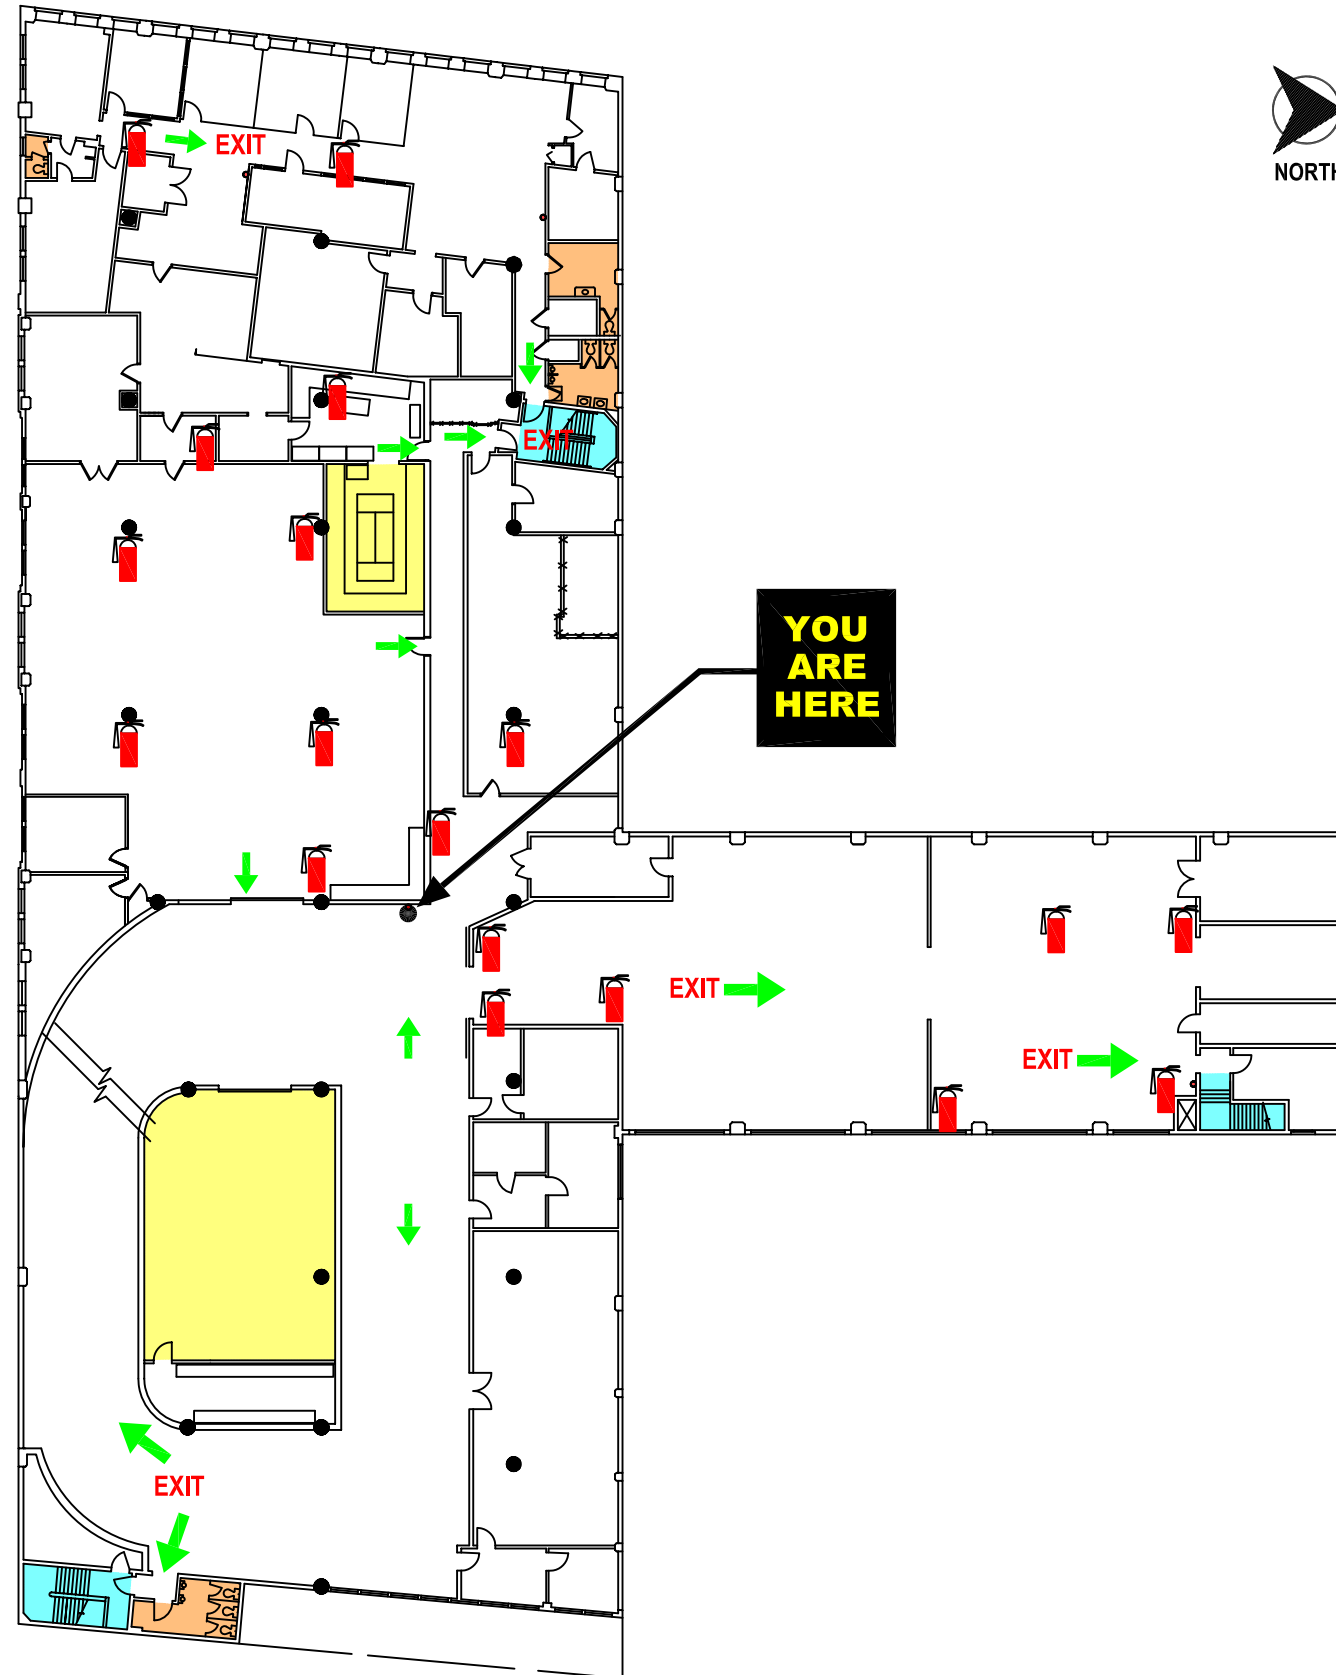


FACILITIES PLANNING & MANAGEMENT

SECOND FLOOR EVACUATION PLAN



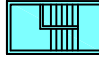

WAYNE STATE UNIVERSITY
POLICE DEPARTMENT
EMERGENCY PHONE NUMBER
313-577-2222




KEY

-  TO STAIRWELL EXIT, EXIT AT FIRST FLOOR
-  TORNADO SHELTER AREA
-  STAIRWELL- AREA OF REFUGE
-  OUTSIDE ASSEMBLY AREA
-  REST ROOMS
-  FIRE ALARM PULL BOX
-  FIRE EXTINGUISHER
-  EMERGENCY PHONE

EMERGENCY GUIDELINES

- A. FAMILIARIZE YOURSELF WITH ALL  EXIT LOCATIONS.
- B. EVACUATE BUILDING WHEN THE FIRE ALARM IS ACTIVATED AND PROCEED TO THE  OUTSIDE ASSEMBLY AREA.
- C. IN THE EVENT OF SEVERE WEATHER WARNING, PROCEED TO A DESIGNATED  TORNADO SHELTER AREA, OR  RESTROOM AS NECESSARY, OR INSTRUCTED TO DO SO BY YOUR MANAGEMENT.

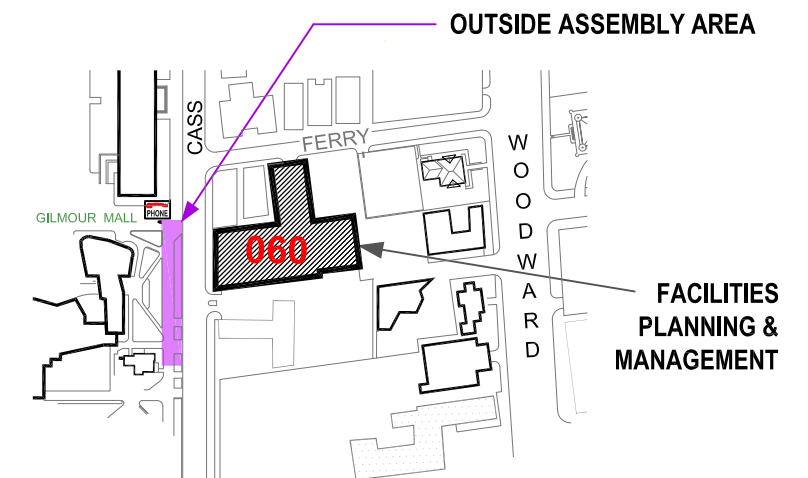

 LOCATION MAP
NORTH









FACILITIES PLANNING & MANAGEMENT

THIRD FLOOR EVACUATION PLAN


WAYNE STATE UNIVERSITY
POLICE DEPARTMENT
EMERGENCY PHONE NUMBER
313-577-2222

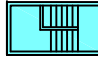


KEY

-  TO STAIRWELL **EXIT**, EXIT AT FIRST FLOOR
-  TORNADO SHELTER AREA
-  STAIRWELL- AREA OF REFUGE
-  OUTSIDE ASSEMBLY AREA
-  REST ROOMS
-  FIRE ALARM PULL BOX
-  FIRE EXTINGUISHER
-  EMERGENCY PHONE

EMERGENCY GUIDELINES

- A. FAMILIARIZE YOURSELF WITH ALL  **EXIT** LOCATIONS.
- B. EVACUATE BUILDING WHEN THE FIRE ALARM IS ACTIVATED AND PROCEED TO THE **OUTSIDE ASSEMBLY AREA**.
- C. IN THE EVENT OF SEVERE WEATHER WARNING, PROCEED TO A DESIGNATED **TORNADO SHELTER AREA**, OR **RESTROOM** AS NECESSARY, OR INSTRUCTED TO DO SO BY YOUR MANAGEMENT.

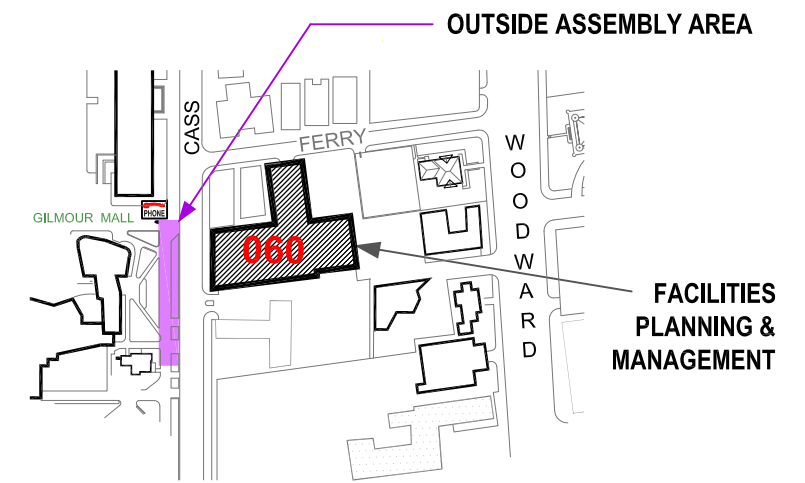

 **LOCATION MAP**